

Minimum Fire Access Road Requirements

Load Capacity	75,000 Lbs
Unobstructed Width	20'
Clearance Height	13'-6"
Turning Radius	35'
Slope	7%
Building Perimeter Proximity	Minimum 10' Maximum 40'
Aerial Apparatus Requirement	Minimum 15' Maximum 30'

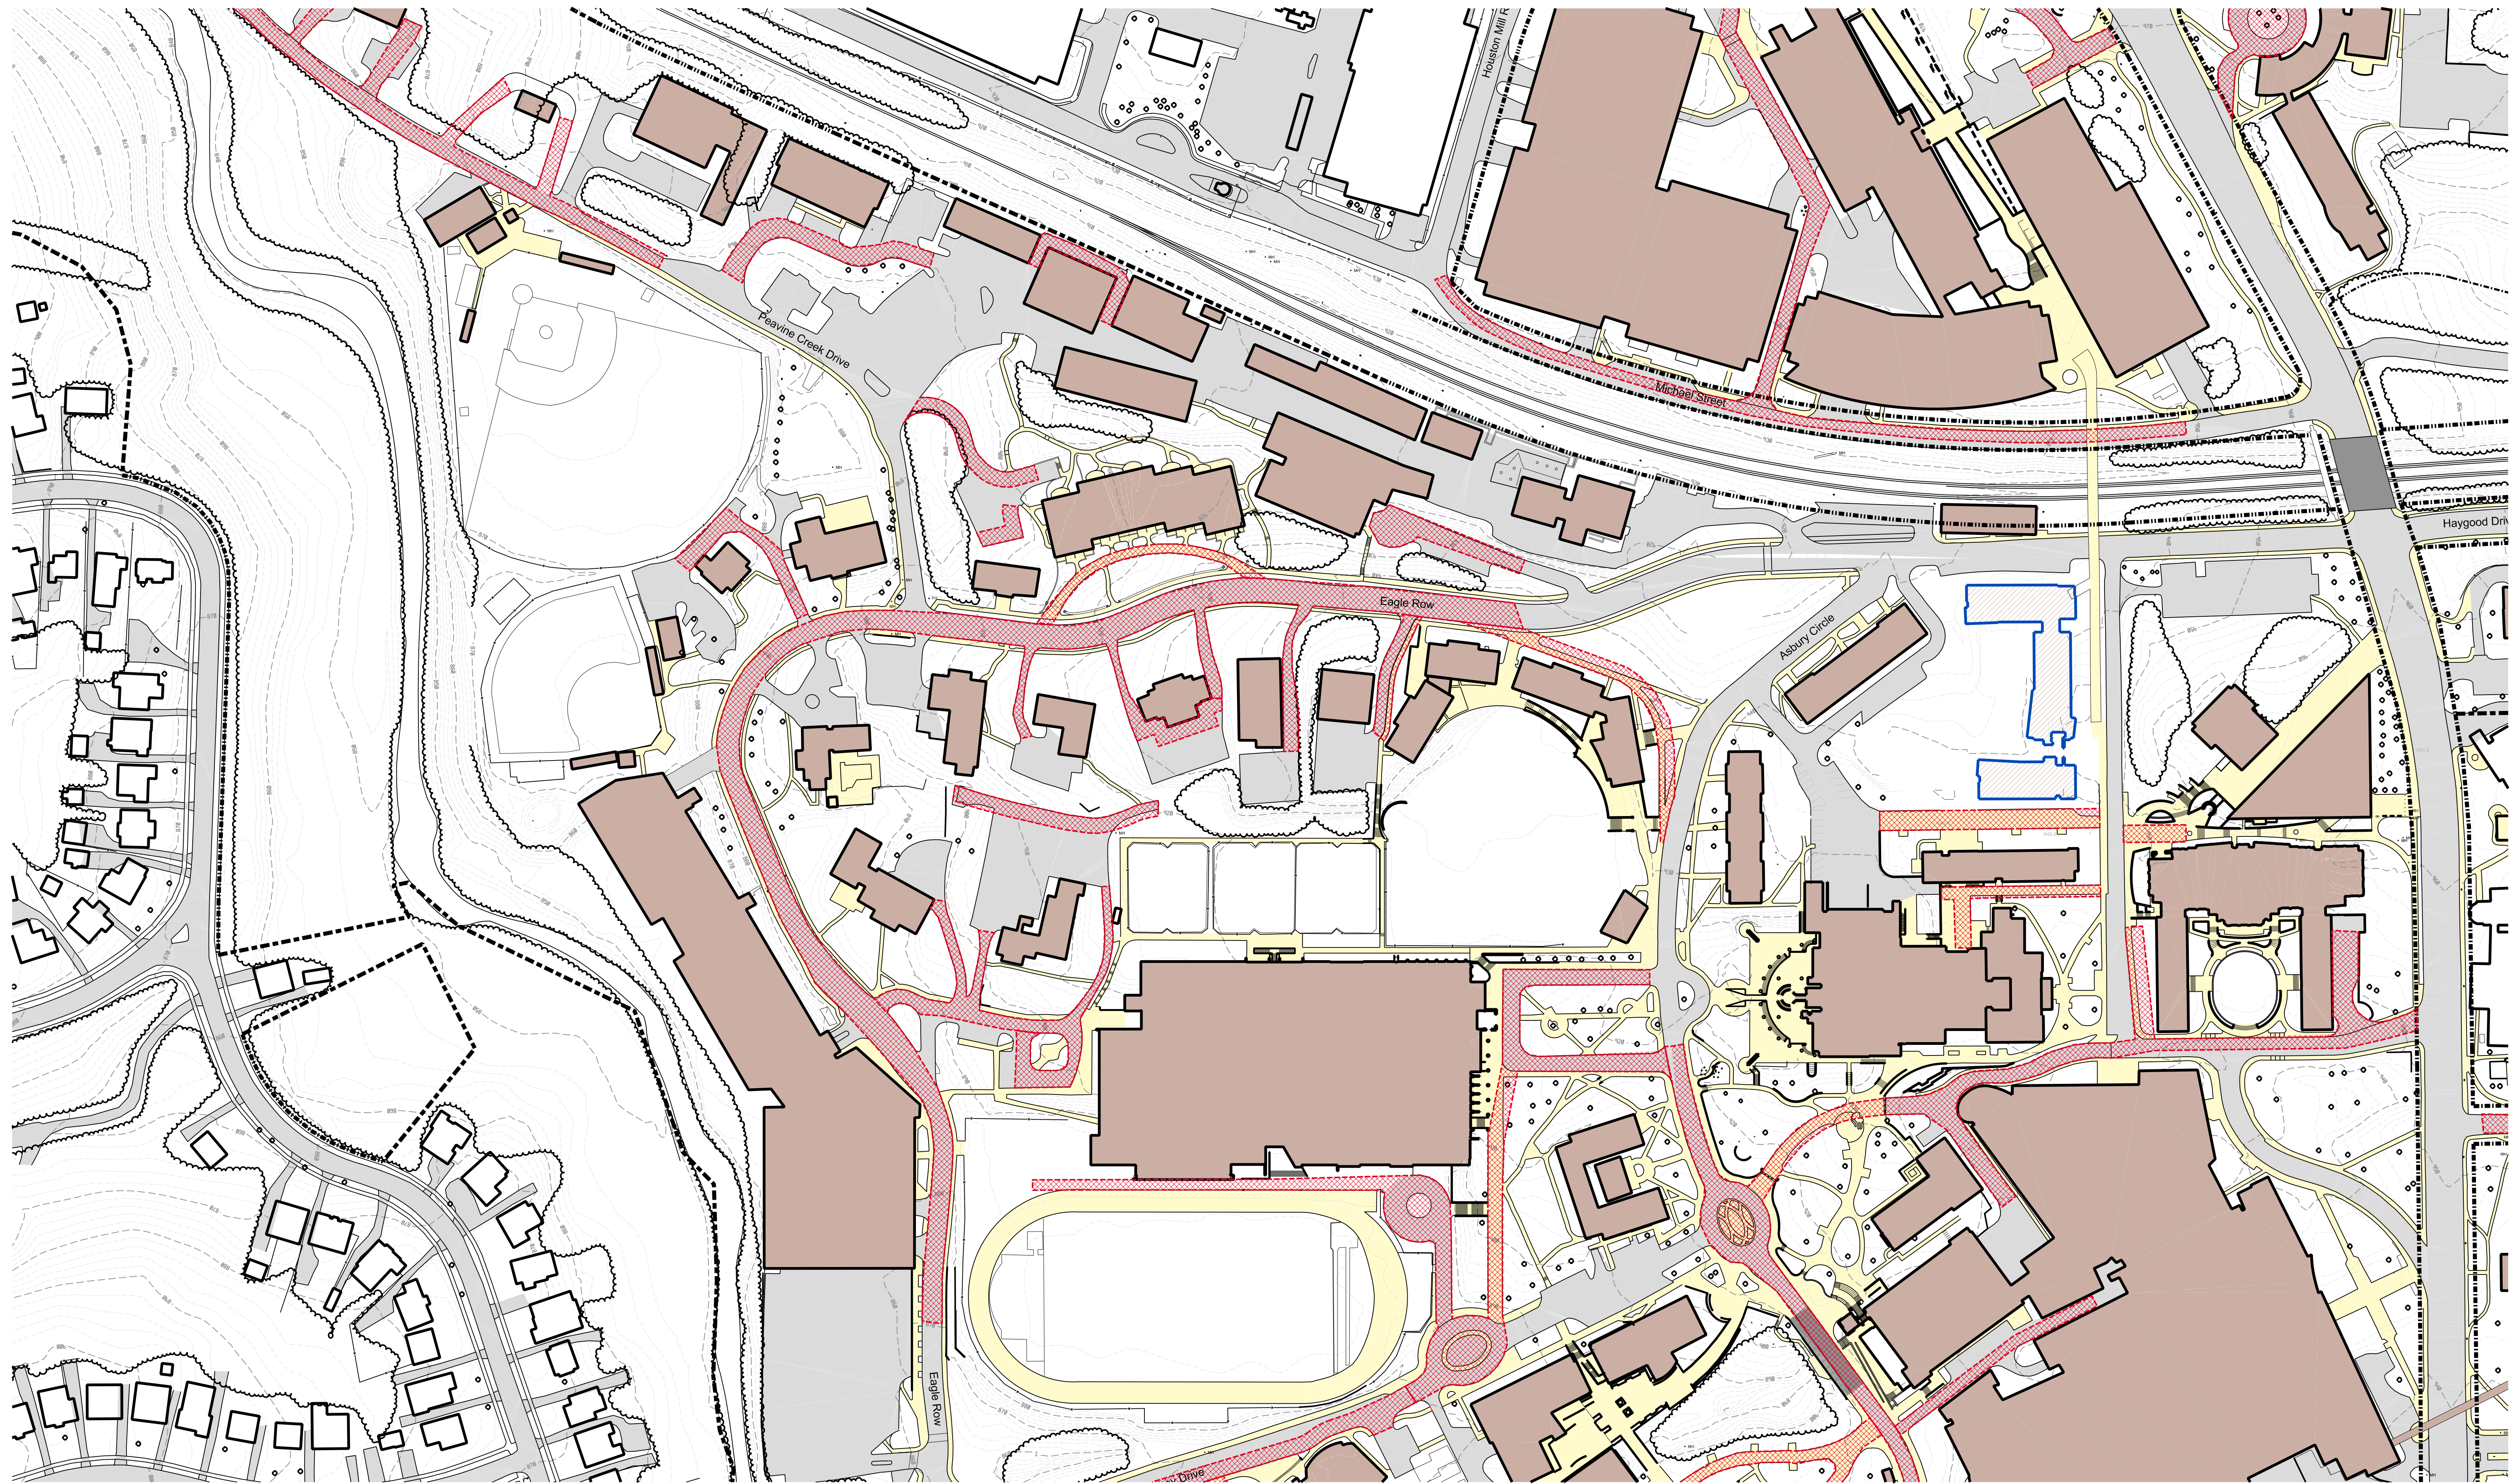
2009 Campus Plan
 Campus Precincts
 Fire Access Plan

- Firelane
- Emory Building
- Building
- Road
- Pedestian Path
- Bridge



2009 Campus Plan
 Campus Precincts
 Fire Access Plan Map 1

- Firelane
- Emory Building
- Building
- Road
- Pedestian Path
- Bridge


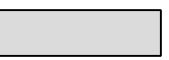
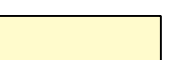




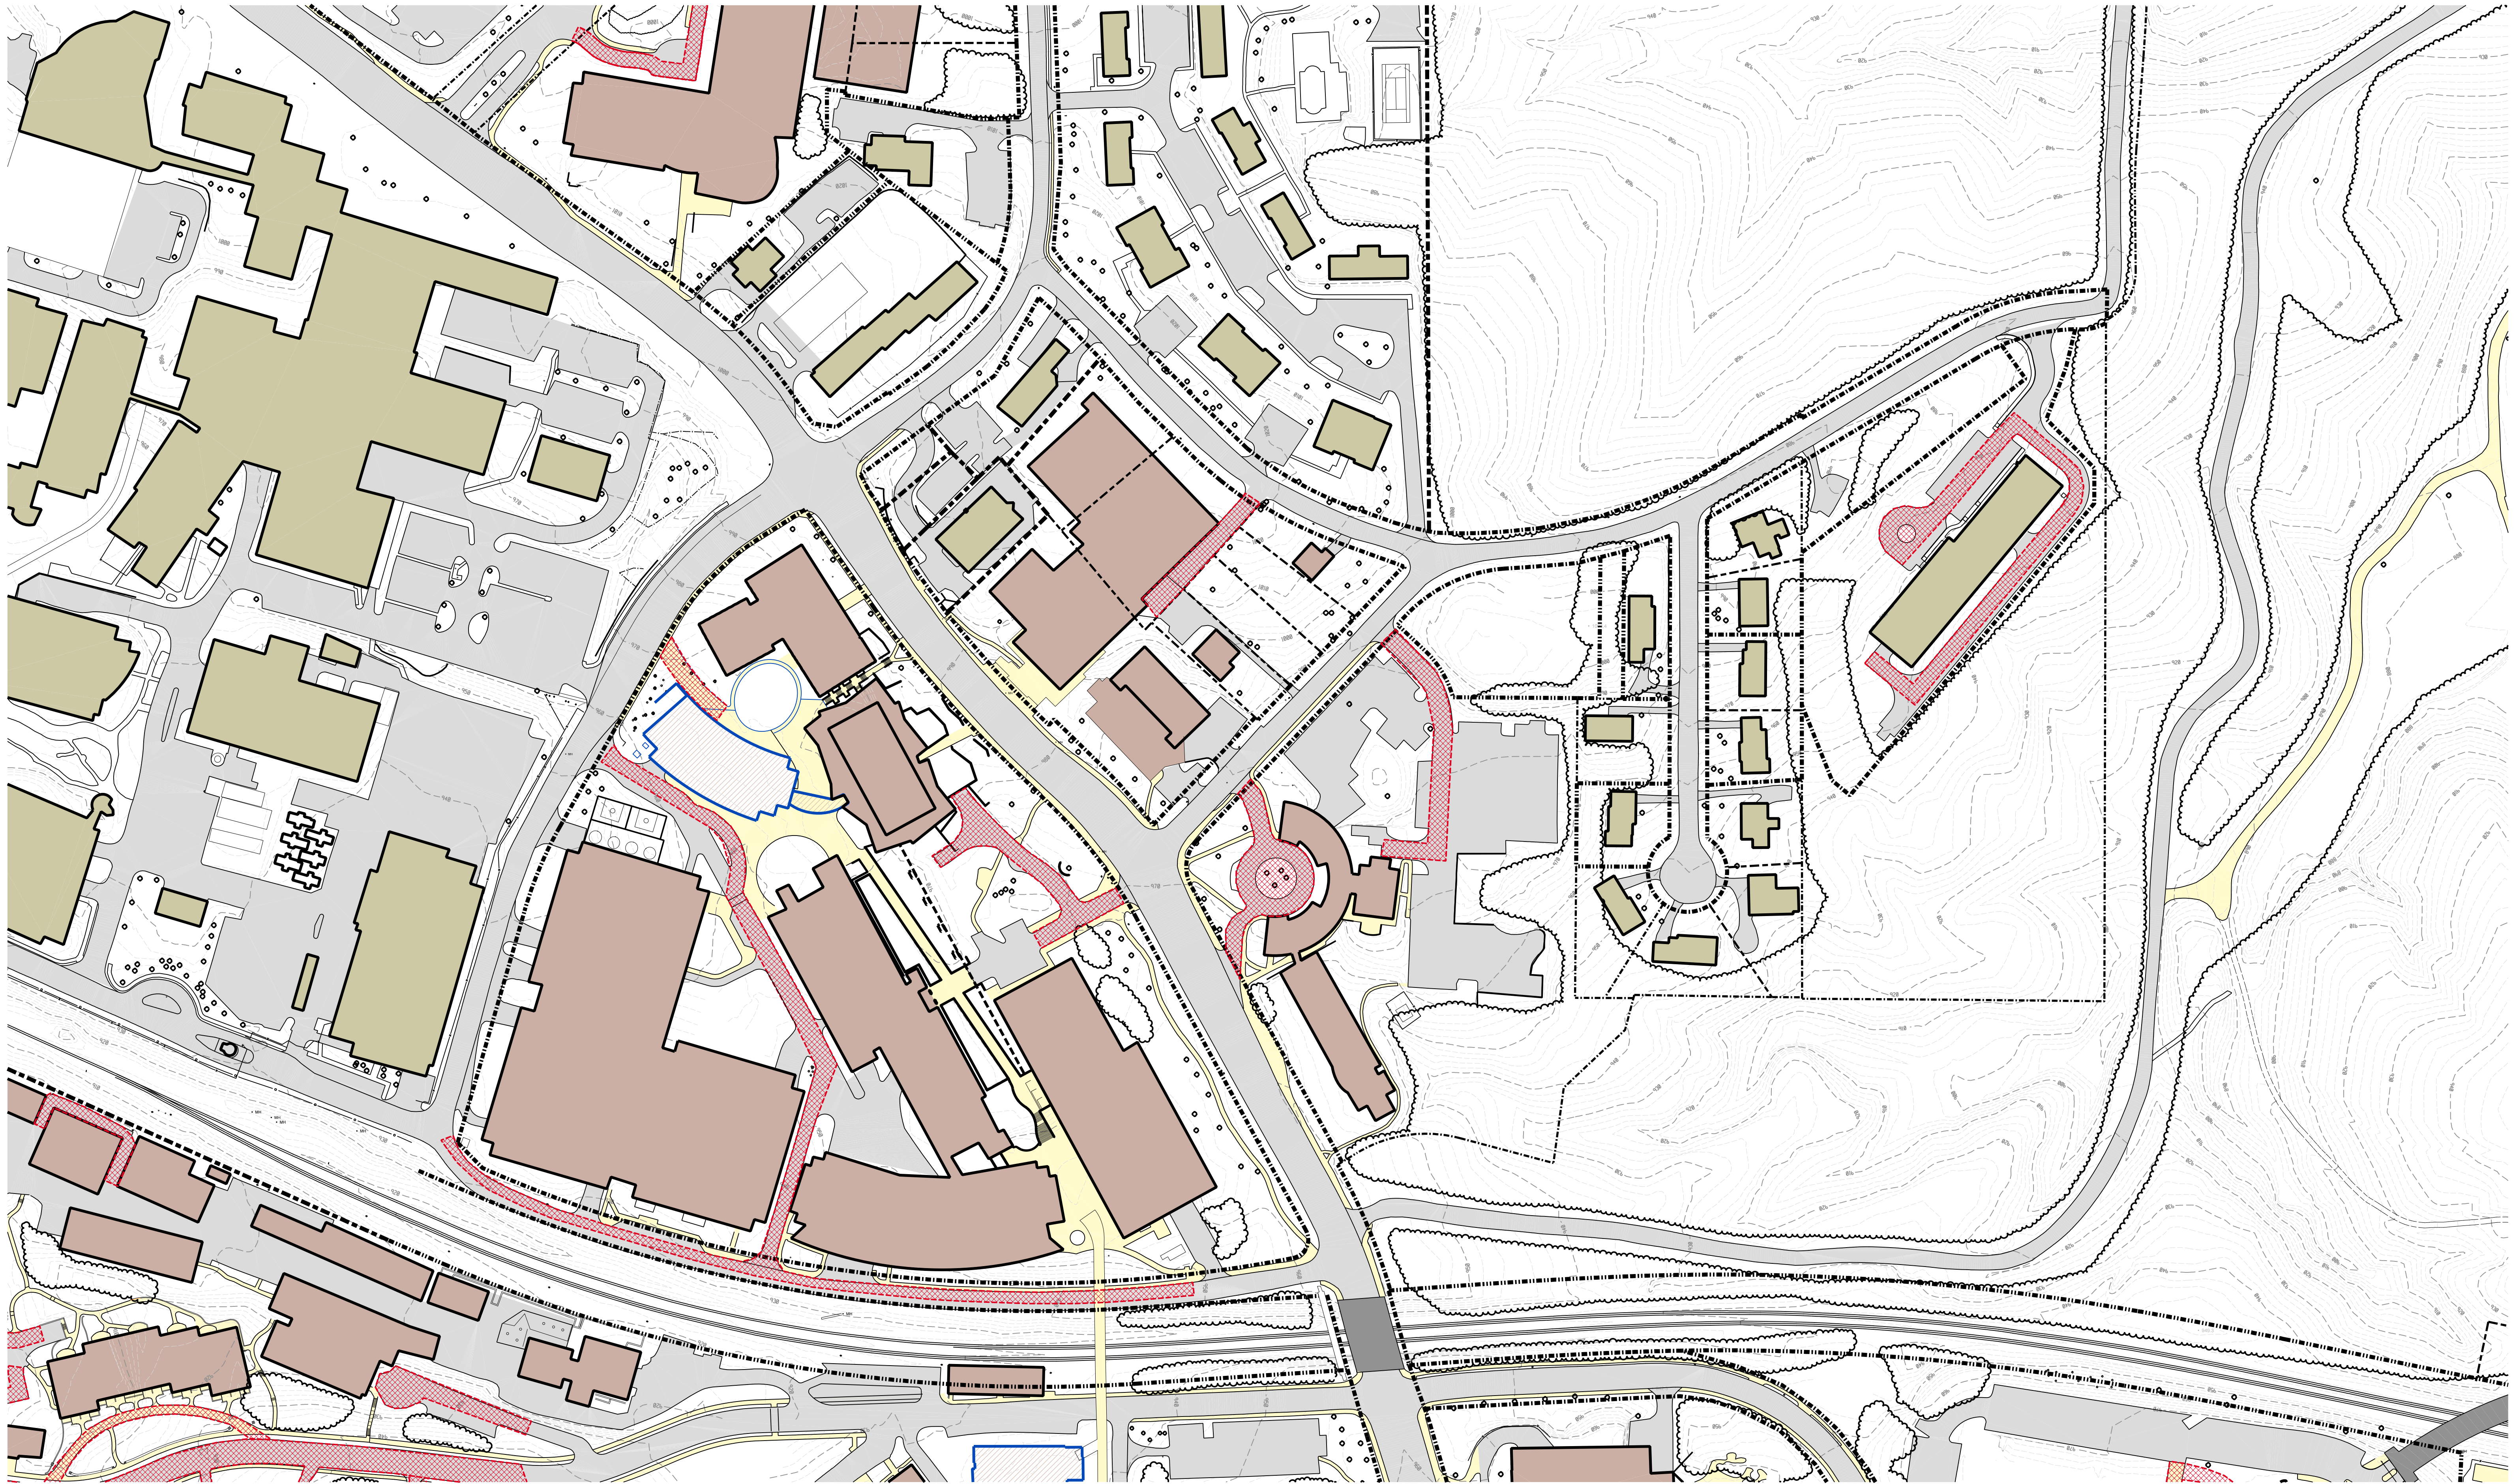
2009 Campus Plan
 Campus Precincts
 Fire Access Plan Map 2

- Firelane
- Emory Building
- Building
- Road
- Pedestian Path
- Bridge


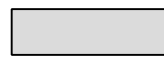

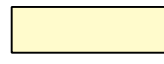




2009 Campus Plan
 Campus Precincts
 Fire Access Plan Map 3

- | | | | |
|---|----------------|---|-----------------|
|  | Firelane |  | Road |
|  | Emory Building |  | Pedestrian Path |
|  | Building |  | Bridge |






2009 Campus Plan
 Campus Precincts
 Fire Access Plan Map 4

- | | | | |
|---|----------------|---|-----------------|
|  | Firelane |  | Road |
|  | Emory Building |  | Pedestrian Path |
|  | Building |  | Bridge |


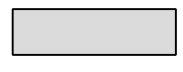

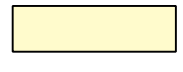




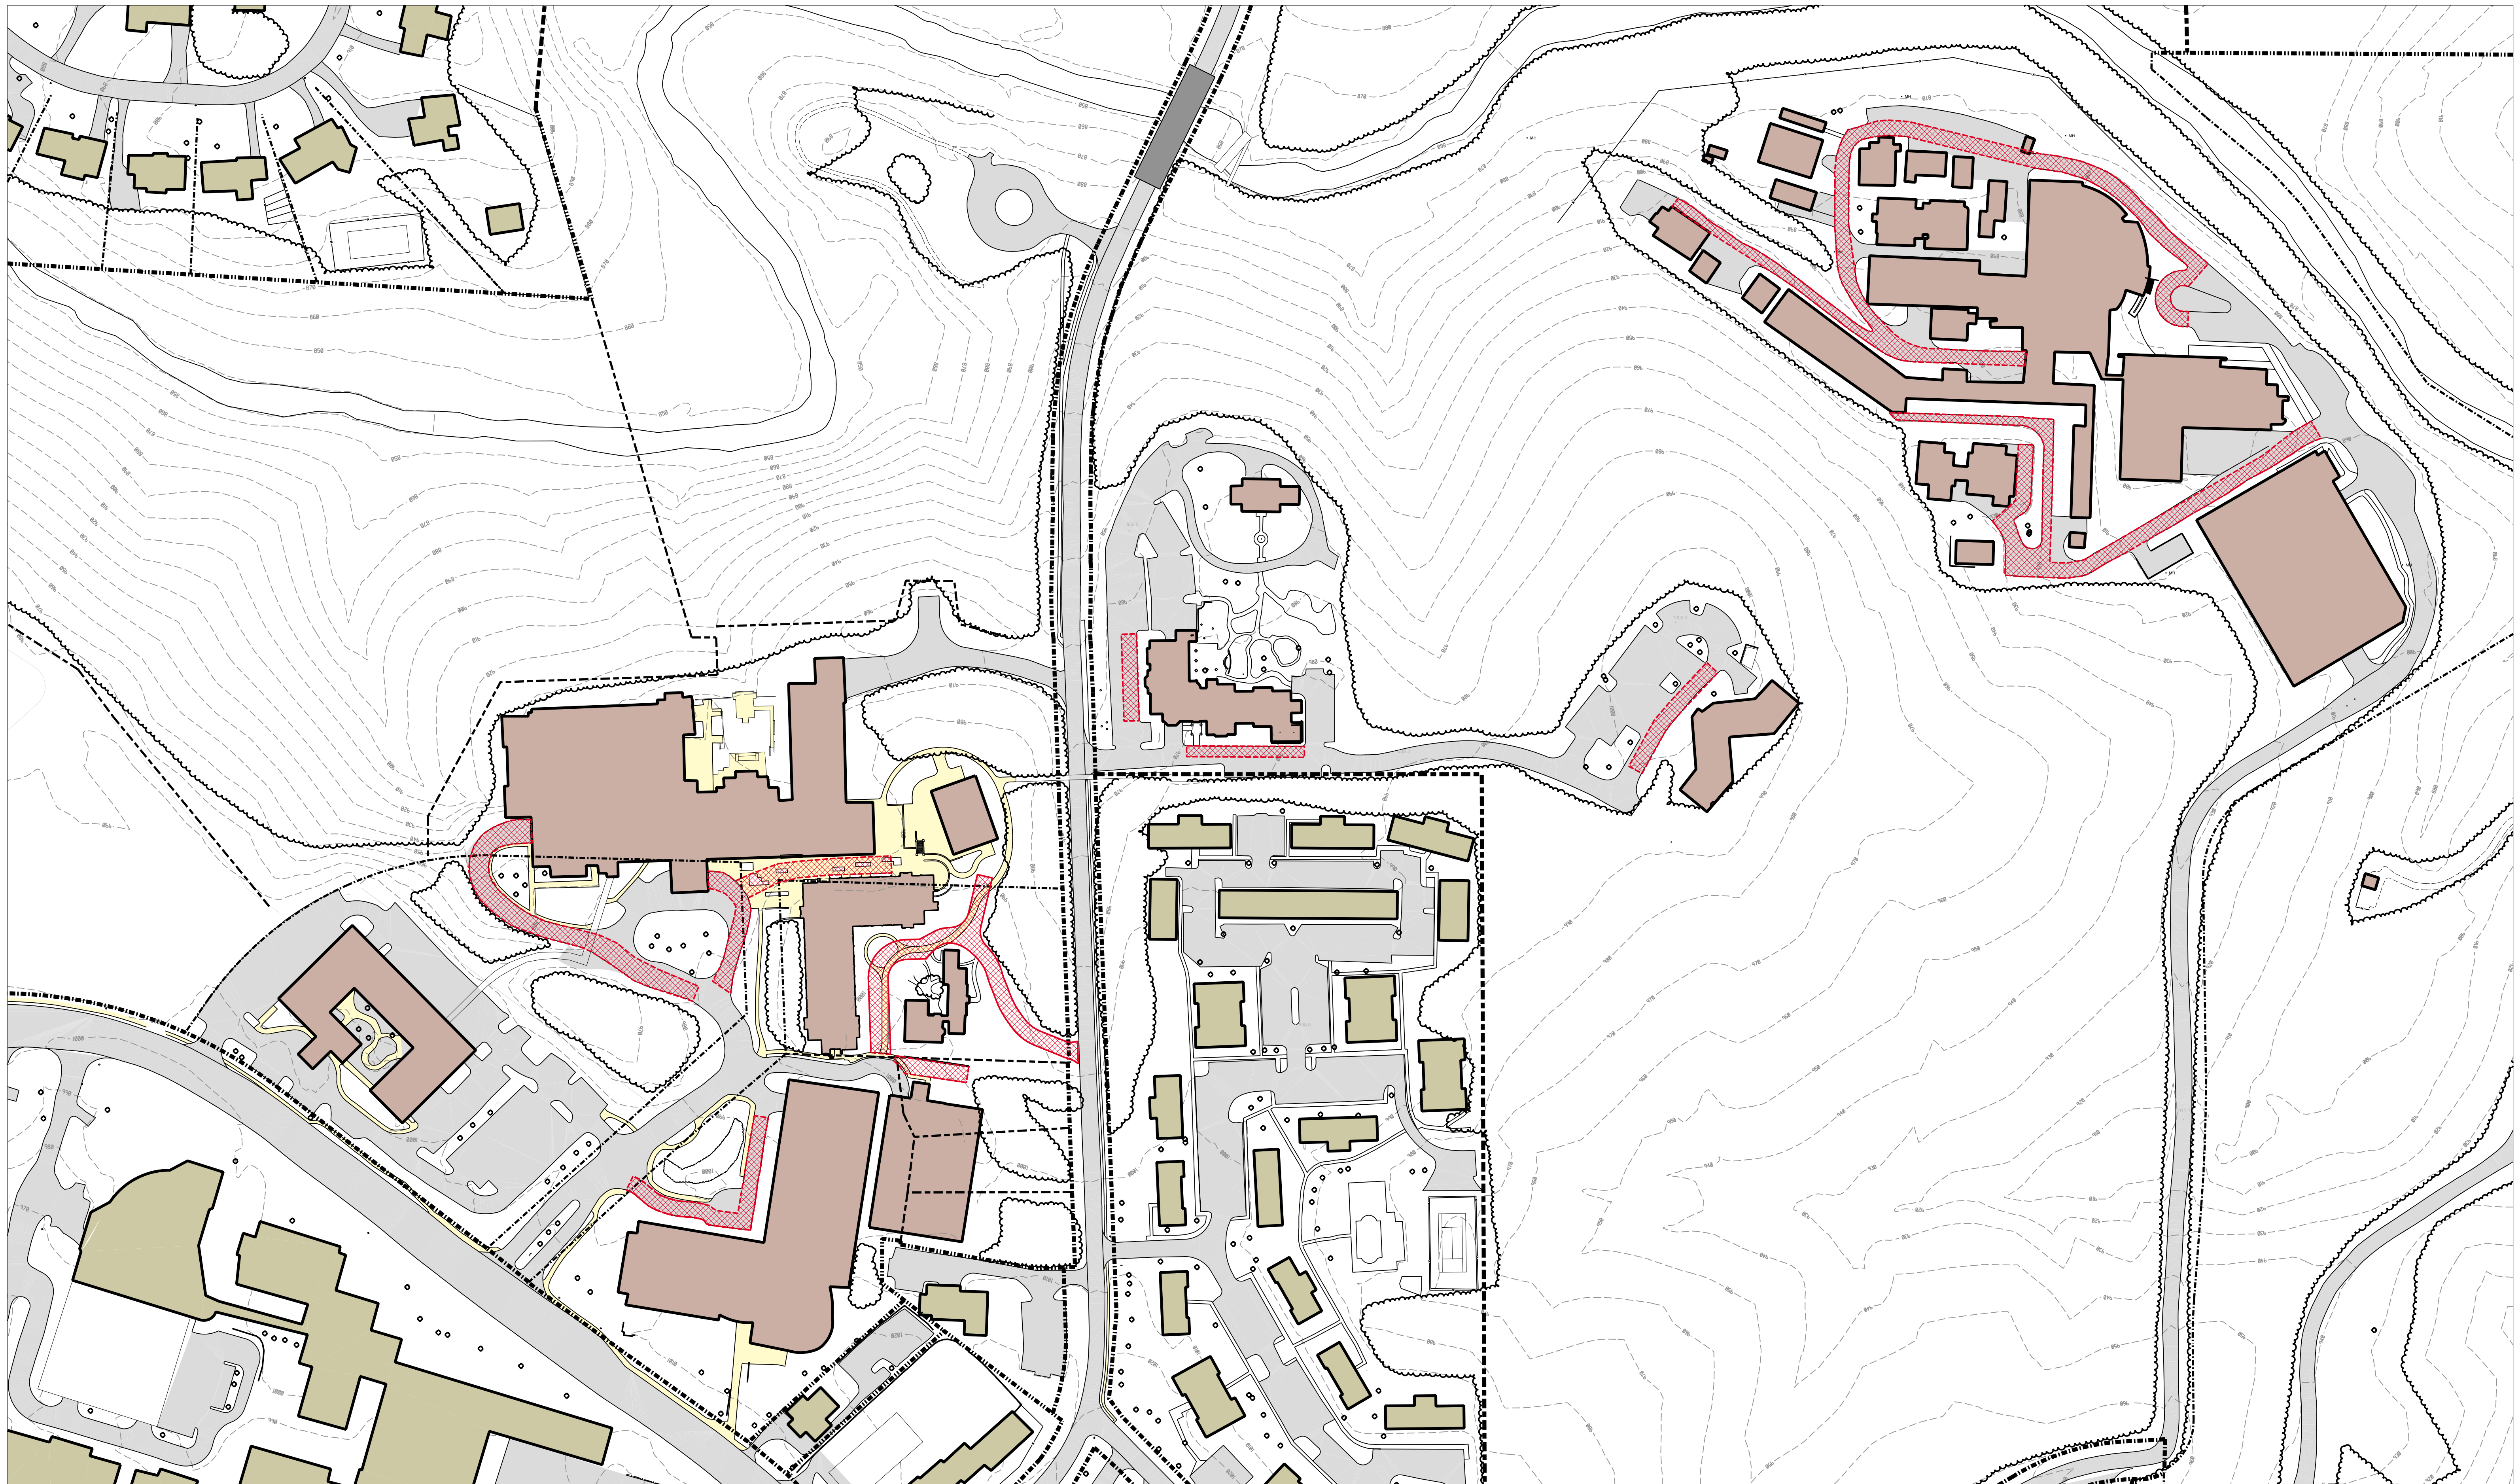
2009 Campus Plan
 Campus Precincts
 Fire Access Plan Map 5

- | | | | |
|---|----------------|---|-----------------|
|  | Firelane |  | Road |
|  | Emory Building |  | Pedestrian Path |
|  | Building |  | Bridge |



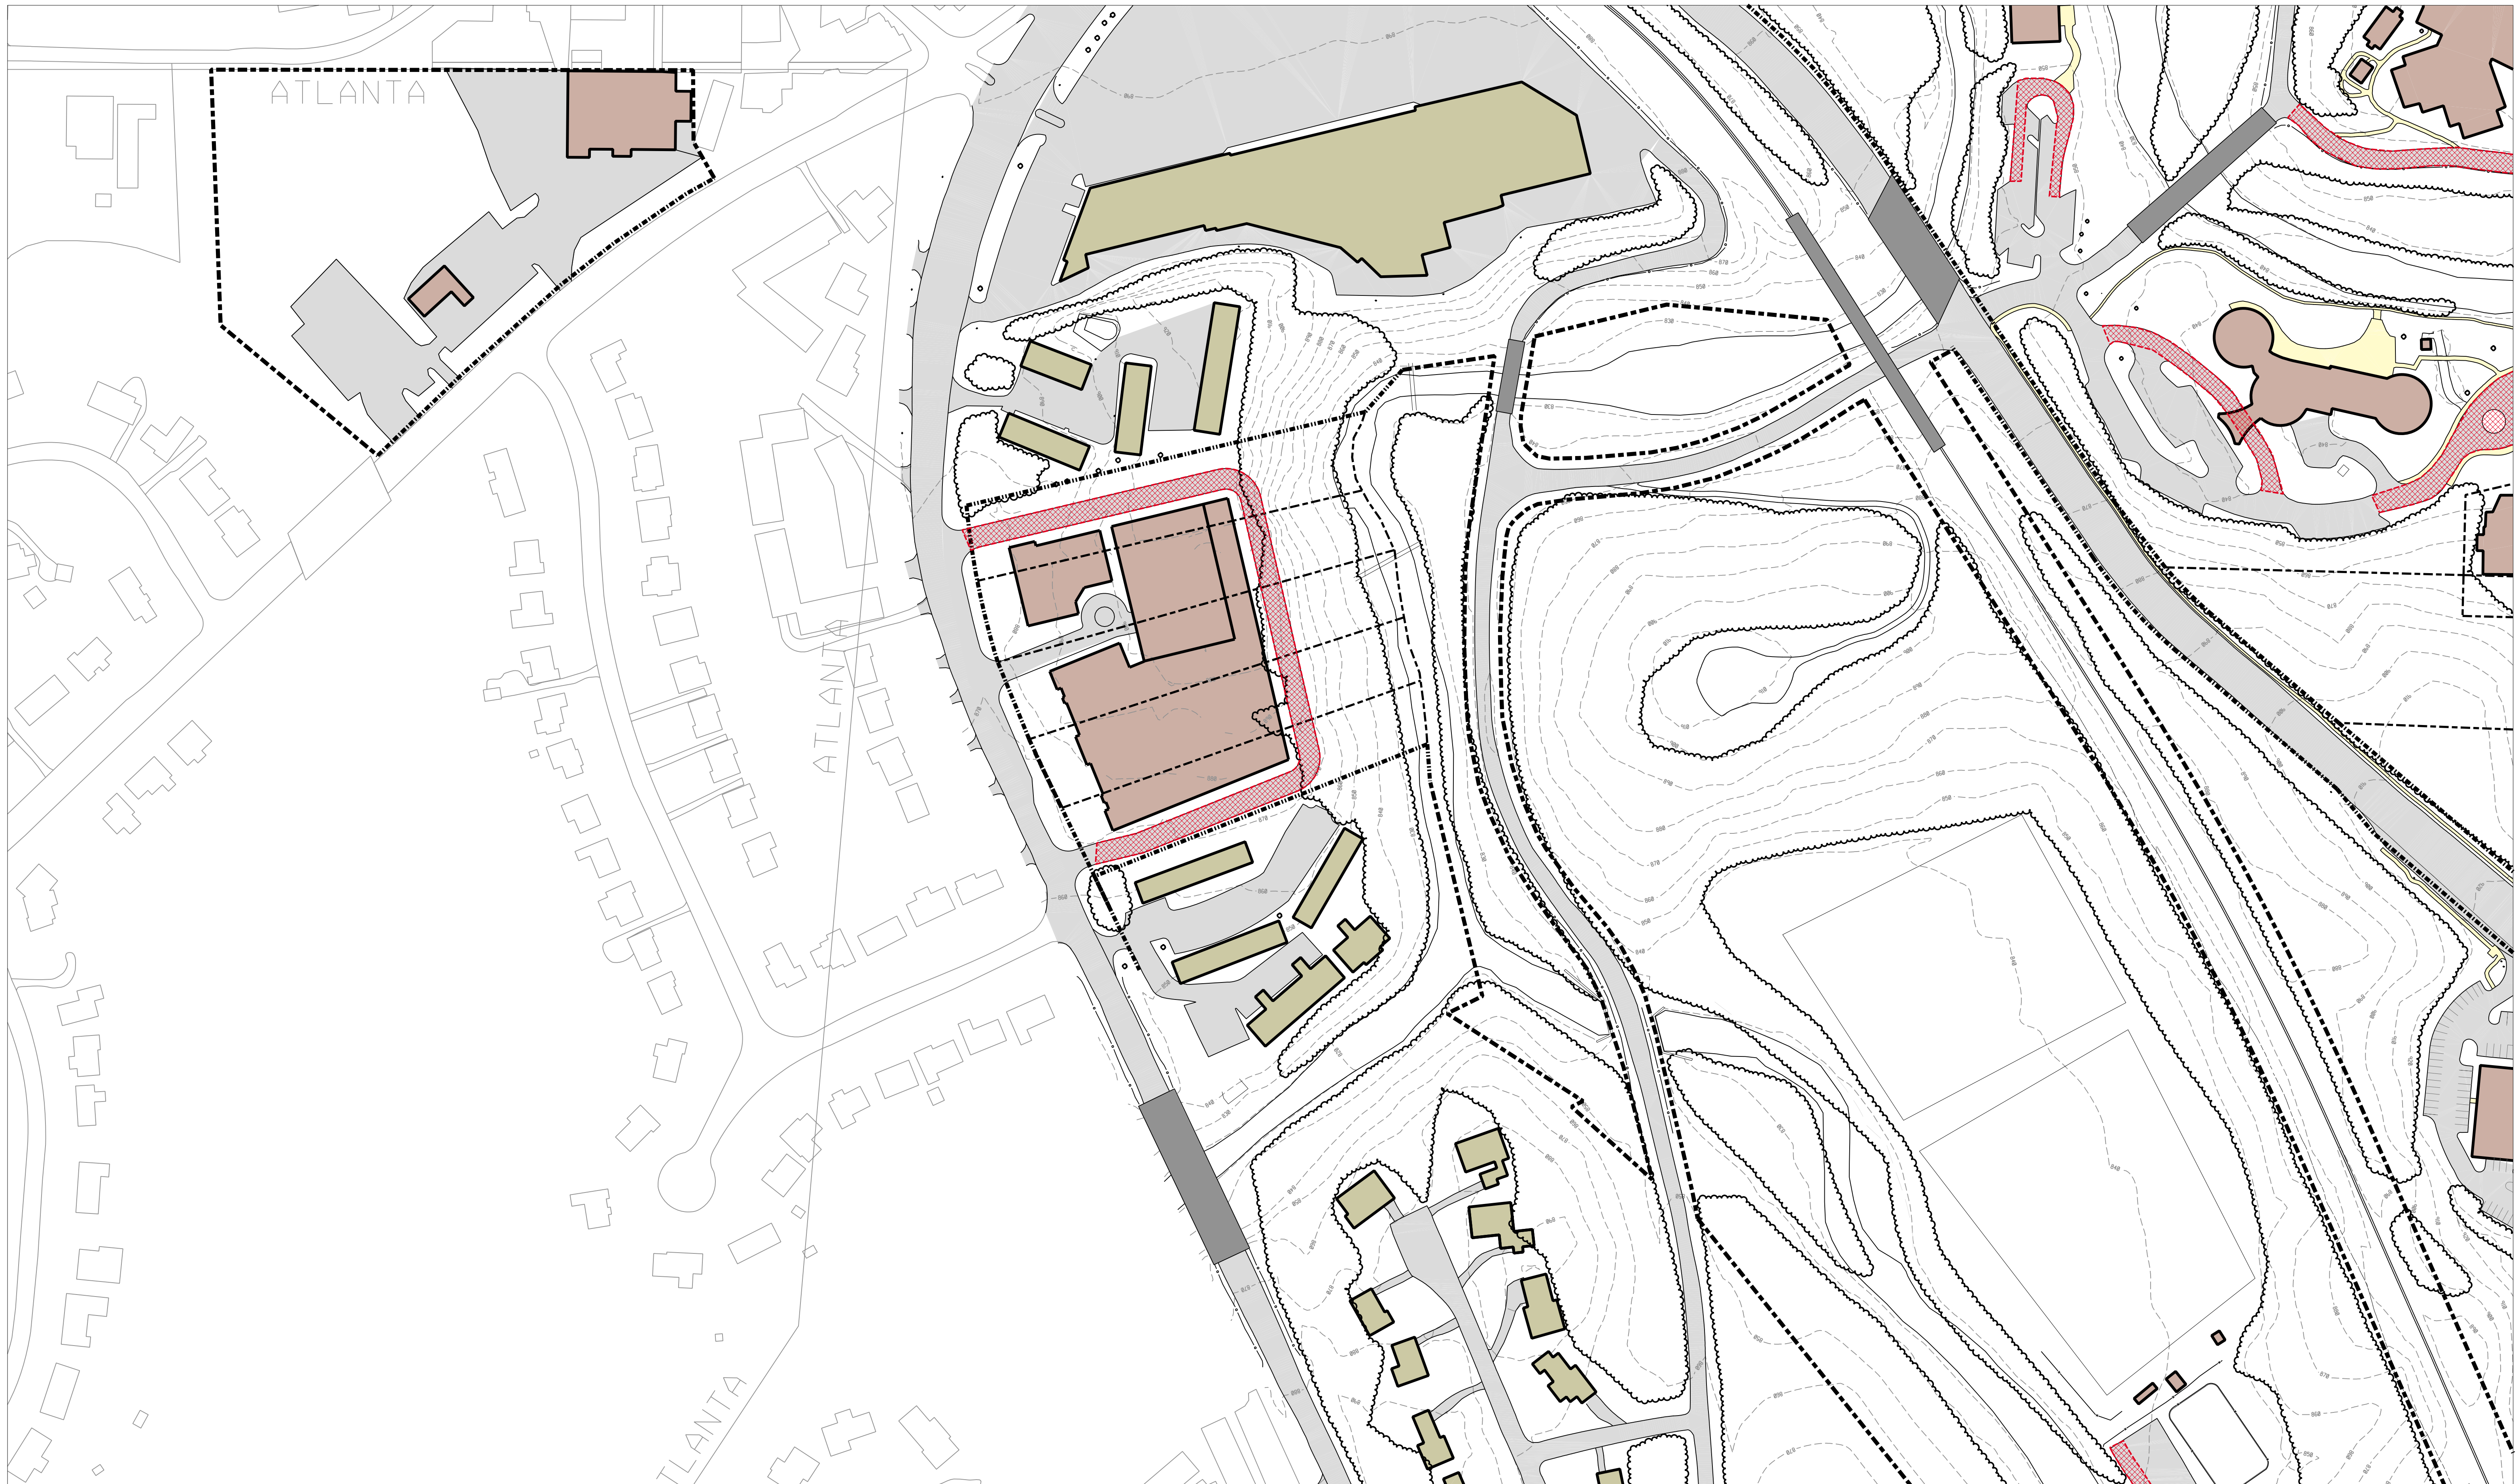
2009 Campus Plan
 Campus Precincts
 Fire Access Plan Map 6

- | | | | |
|---|----------------|---|----------------|
|  | Firelane |  | Road |
|  | Emory Building |  | Pedestian Path |
|  | Building |  | Bridge |


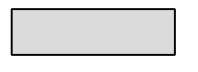

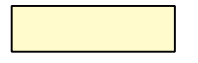




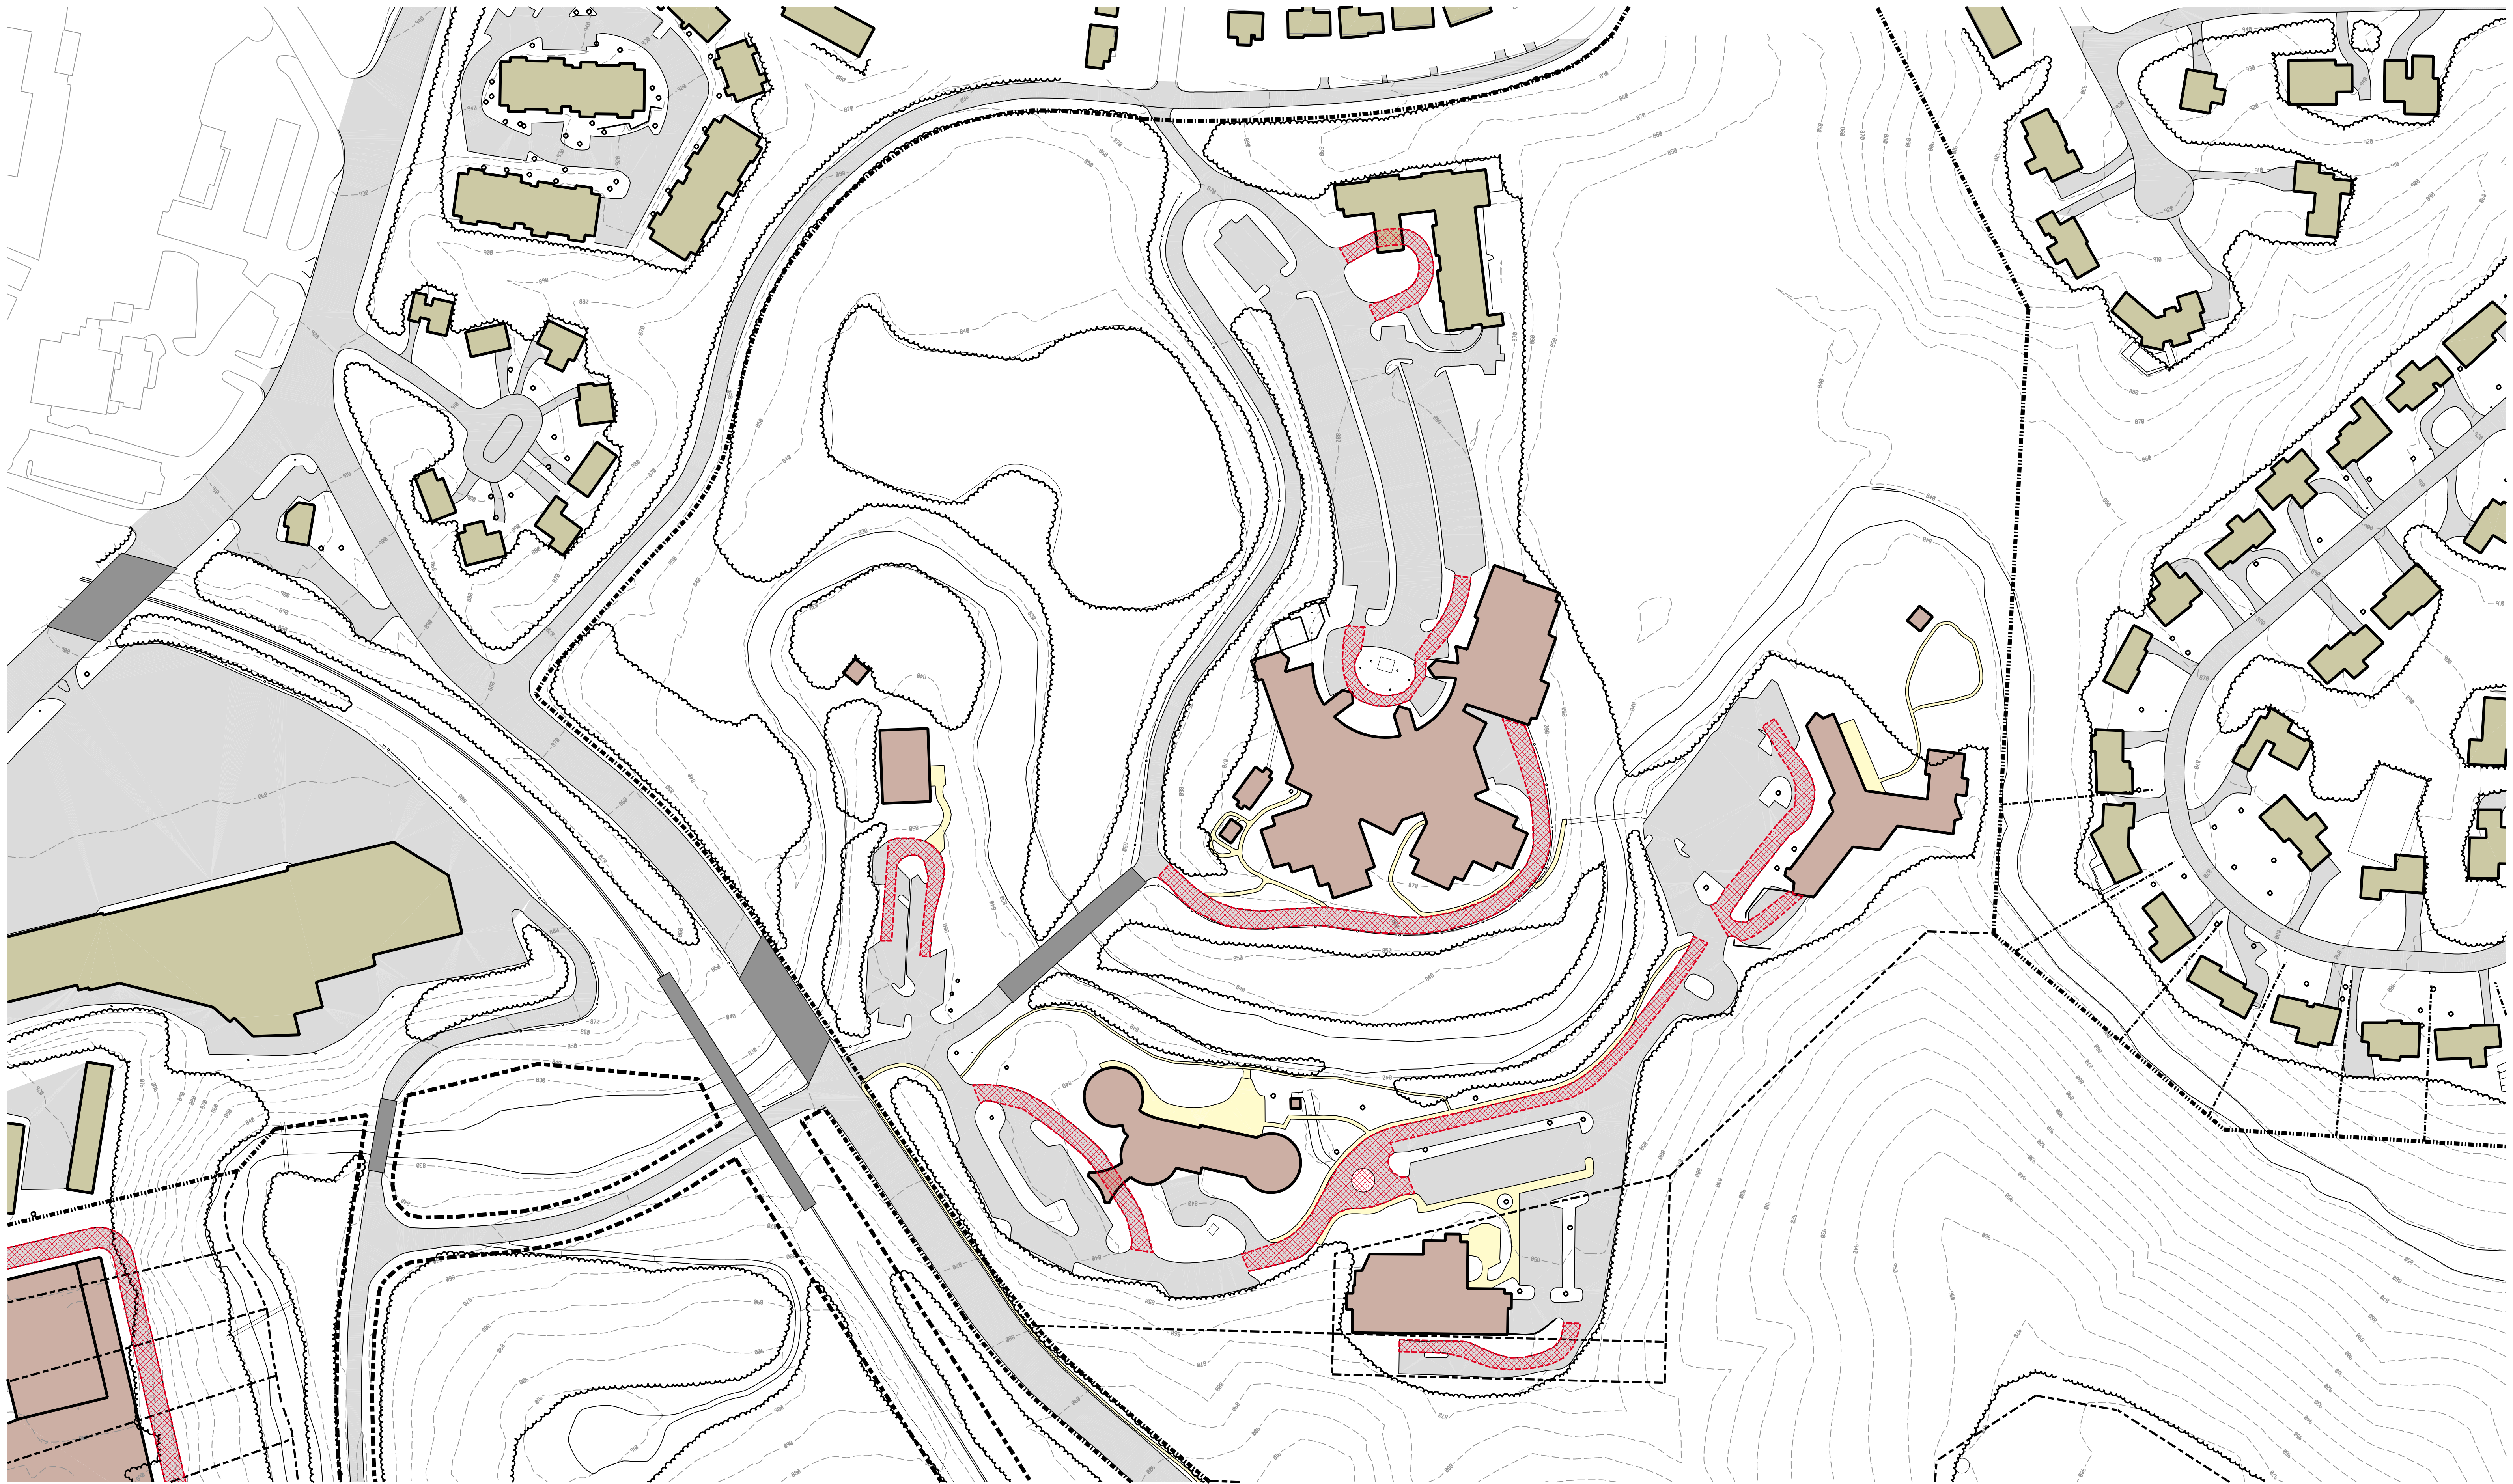
2009 Campus Plan
 Campus Precincts
 Fire Access Plan Map 7

- Firelane
- Emory Building
- Building
- Road
- Pedestian Path
- Bridge



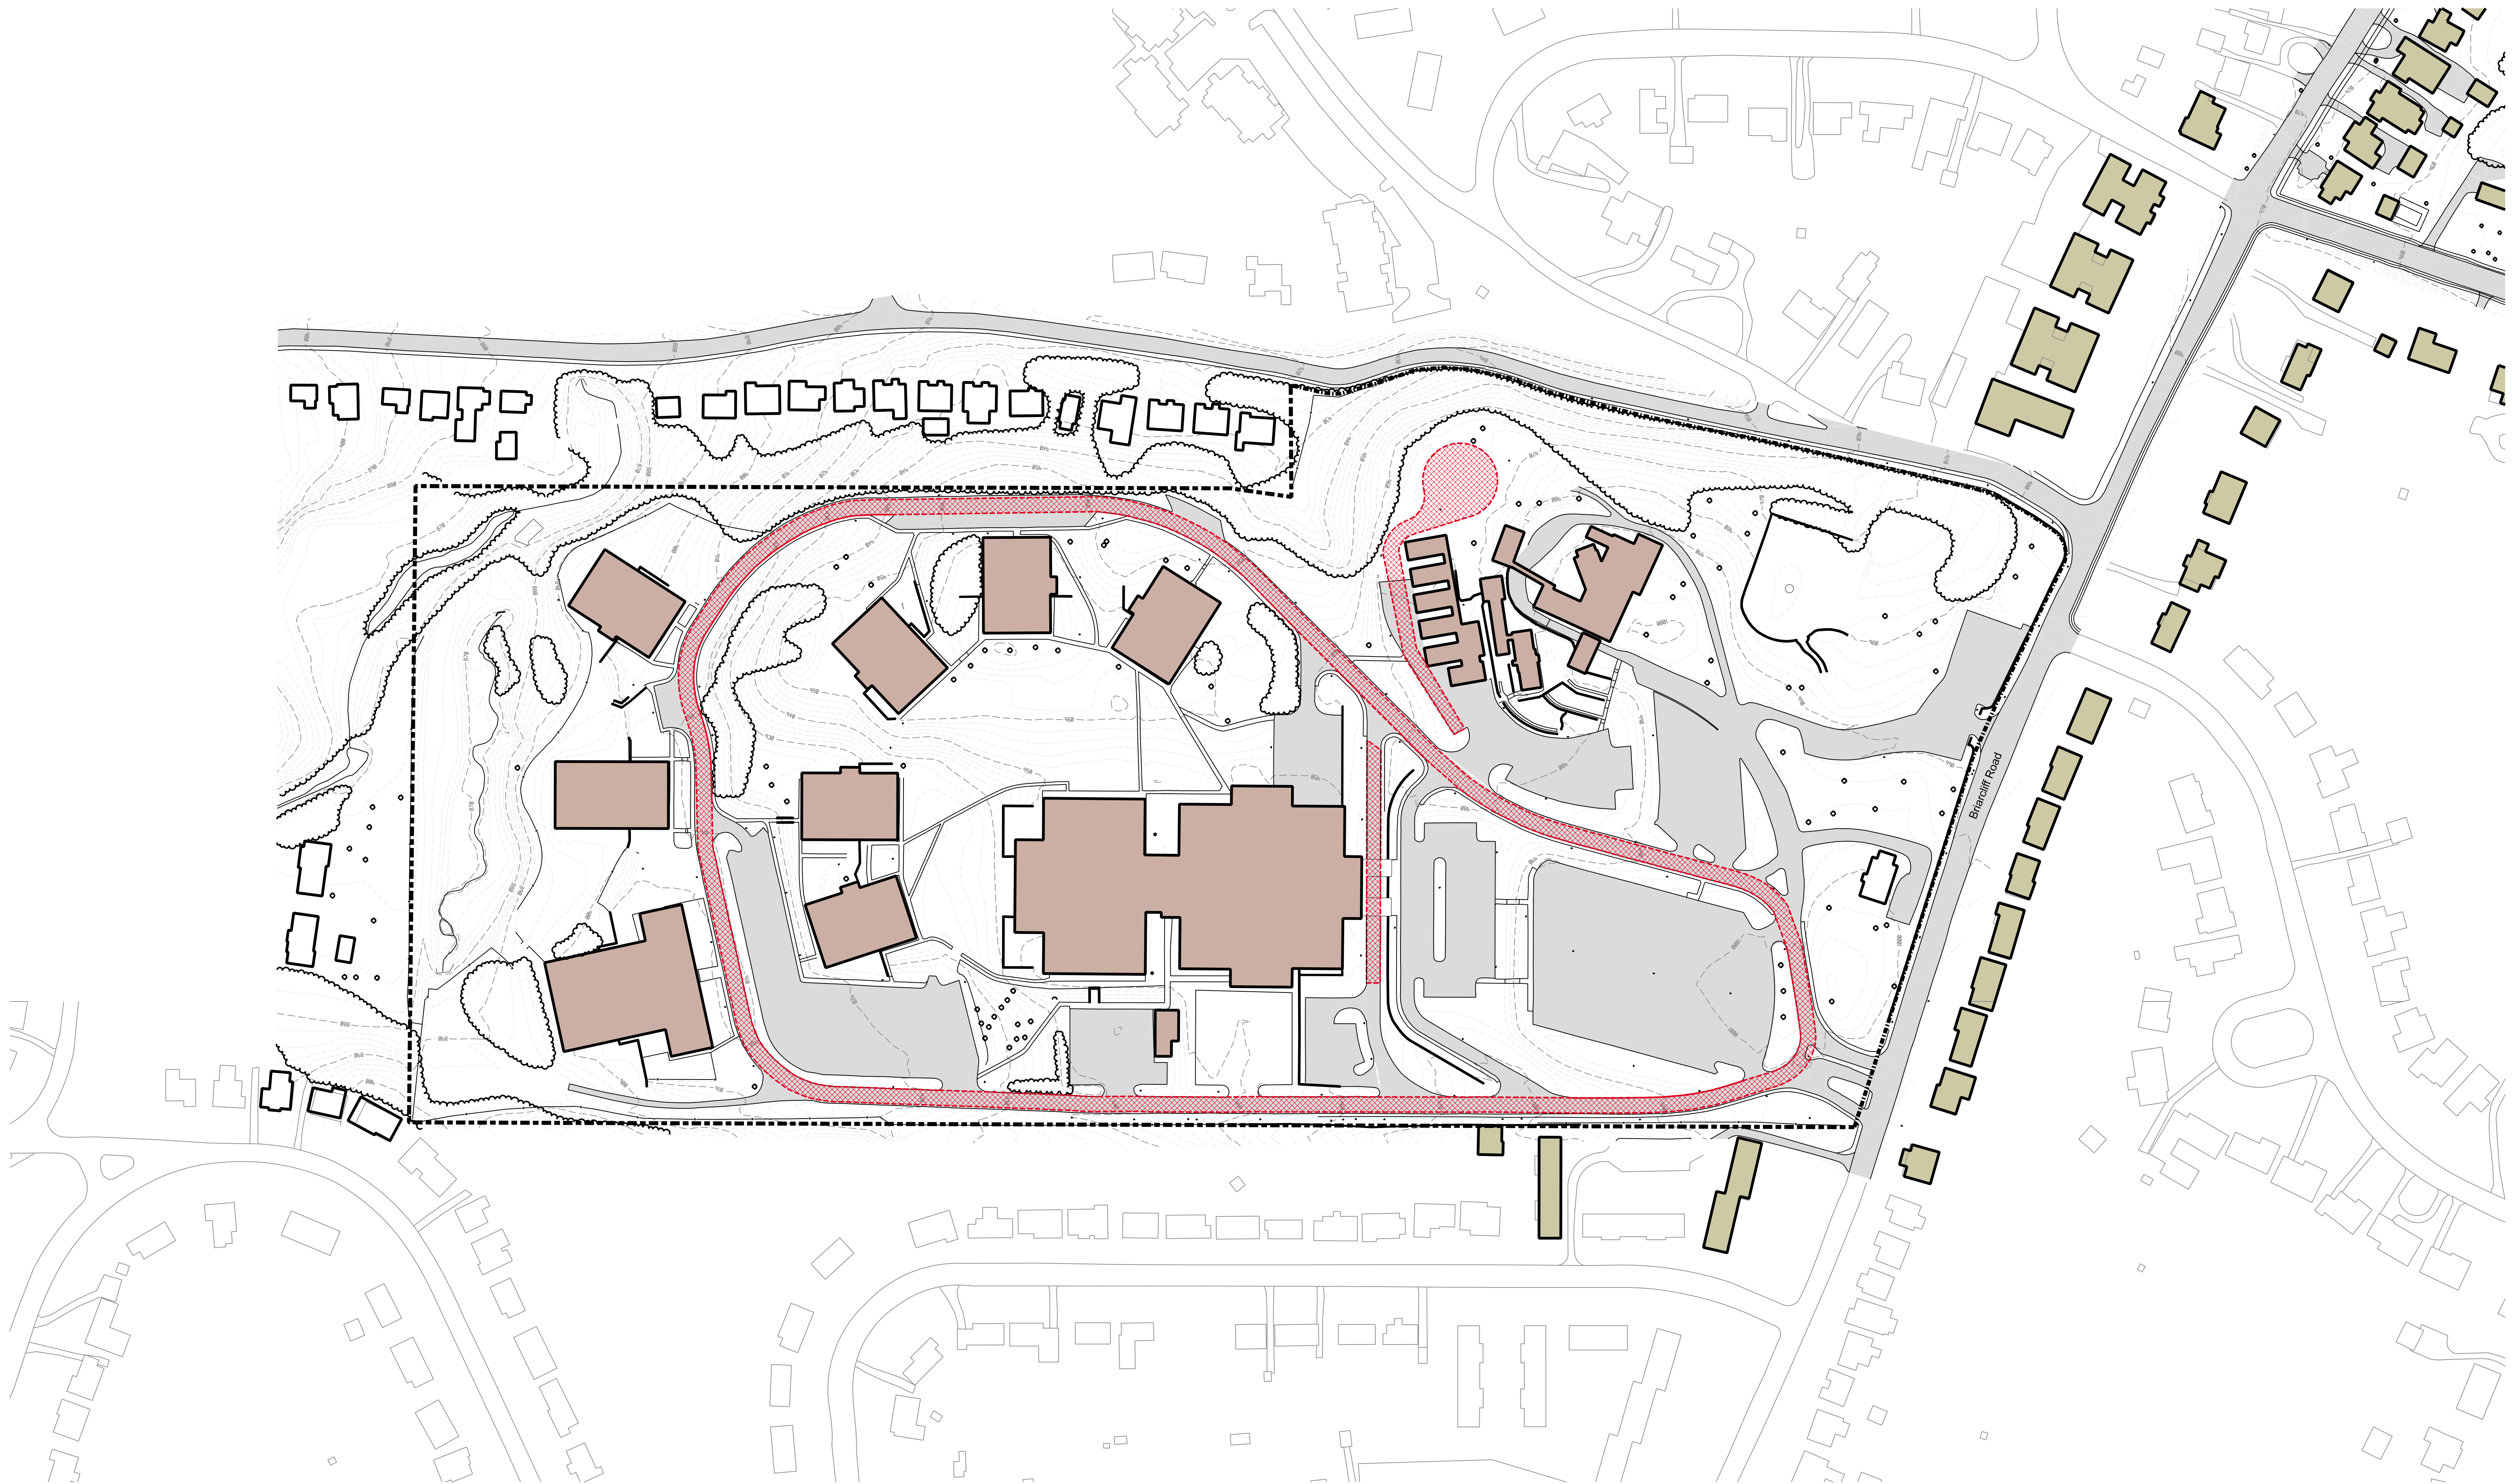
2009 Campus Plan
 Campus Precincts
 Fire Access Plan Map 8

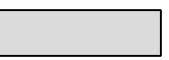

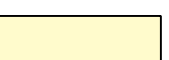


- | | | | |
|---|----------------|---|----------------|
|  | Firelane |  | Road |
|  | Emory Building |  | Pedestian Path |
|  | Building |  | Bridge |



2009 Campus Plan
 Campus Precincts
 Fire Access Plan Map 9

- Firelane
- Emory Building
- Building
- Road
- Pedestian Path
- Bridge



- | | | | |
|---|----------------|---|----------------|
|  | Firelane |  | Road |
|  | Emory Building |  | Pedestian Path |
|  | Building |  | Bridge |